



LOCATION MAP
SCALE: 1"=1000'

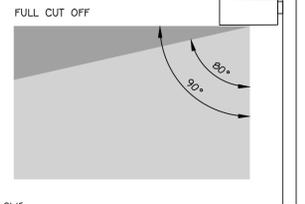


ALLOWS:
NO LIGHT AT OR ABOVE 90°.....0%
10cd PER 1000 LAMP LUMENS AT OR ABOVE 80°.....10%

FULL CUT OFF WALL PACK LIGHTING DETAIL
(NOT TO SCALE)

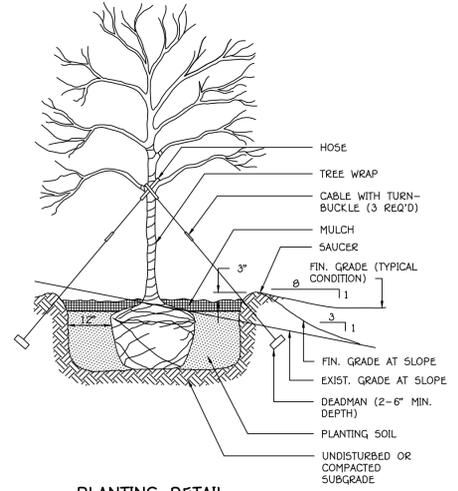


PLANTING DETAIL FOR TREES 2" DIA. AND OVER
NOT TO SCALE

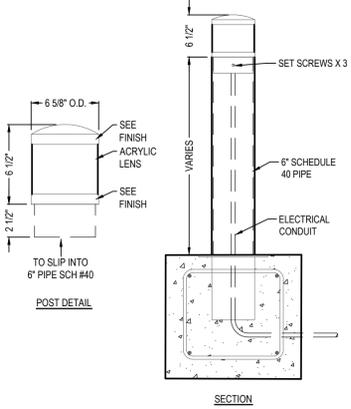

SPECIFICATIONS:
LUMINAIRE: SHALL CONSIST OF HEAVY DUTY ALL STAINLESS STEEL OR ALUMINUM CONSTRUCTION.
OPTICS: TYPE V LIGHT DISTRIBUTION.
DRIVER: ELECTRONIC LED DRIVER, (120V-277V).
OPTIONAL: DIMMING CONTROL (0-10V).
ELECTRICAL: ALL COMPONENTS ARE UL RECOGNIZED. LUMINAIRE IS SHIPPED COMPLETE AND READY TO INSTALL. BOLLARD IS DESIGNED FOR OPERATION IN WET LOCATIONS. ALL EXPOSED HARDWARE SHALL BE STAINLESS STEEL.

NOTES:
1. INSTALLATION TO BE COMPLETED IN ACCORDANCE WITH MANUFACTURER'S SPECIFICATIONS.
2. DO NOT SCALE DRAWING.

LIGHTED BOLLARDS DETAIL
(NOT TO SCALE)

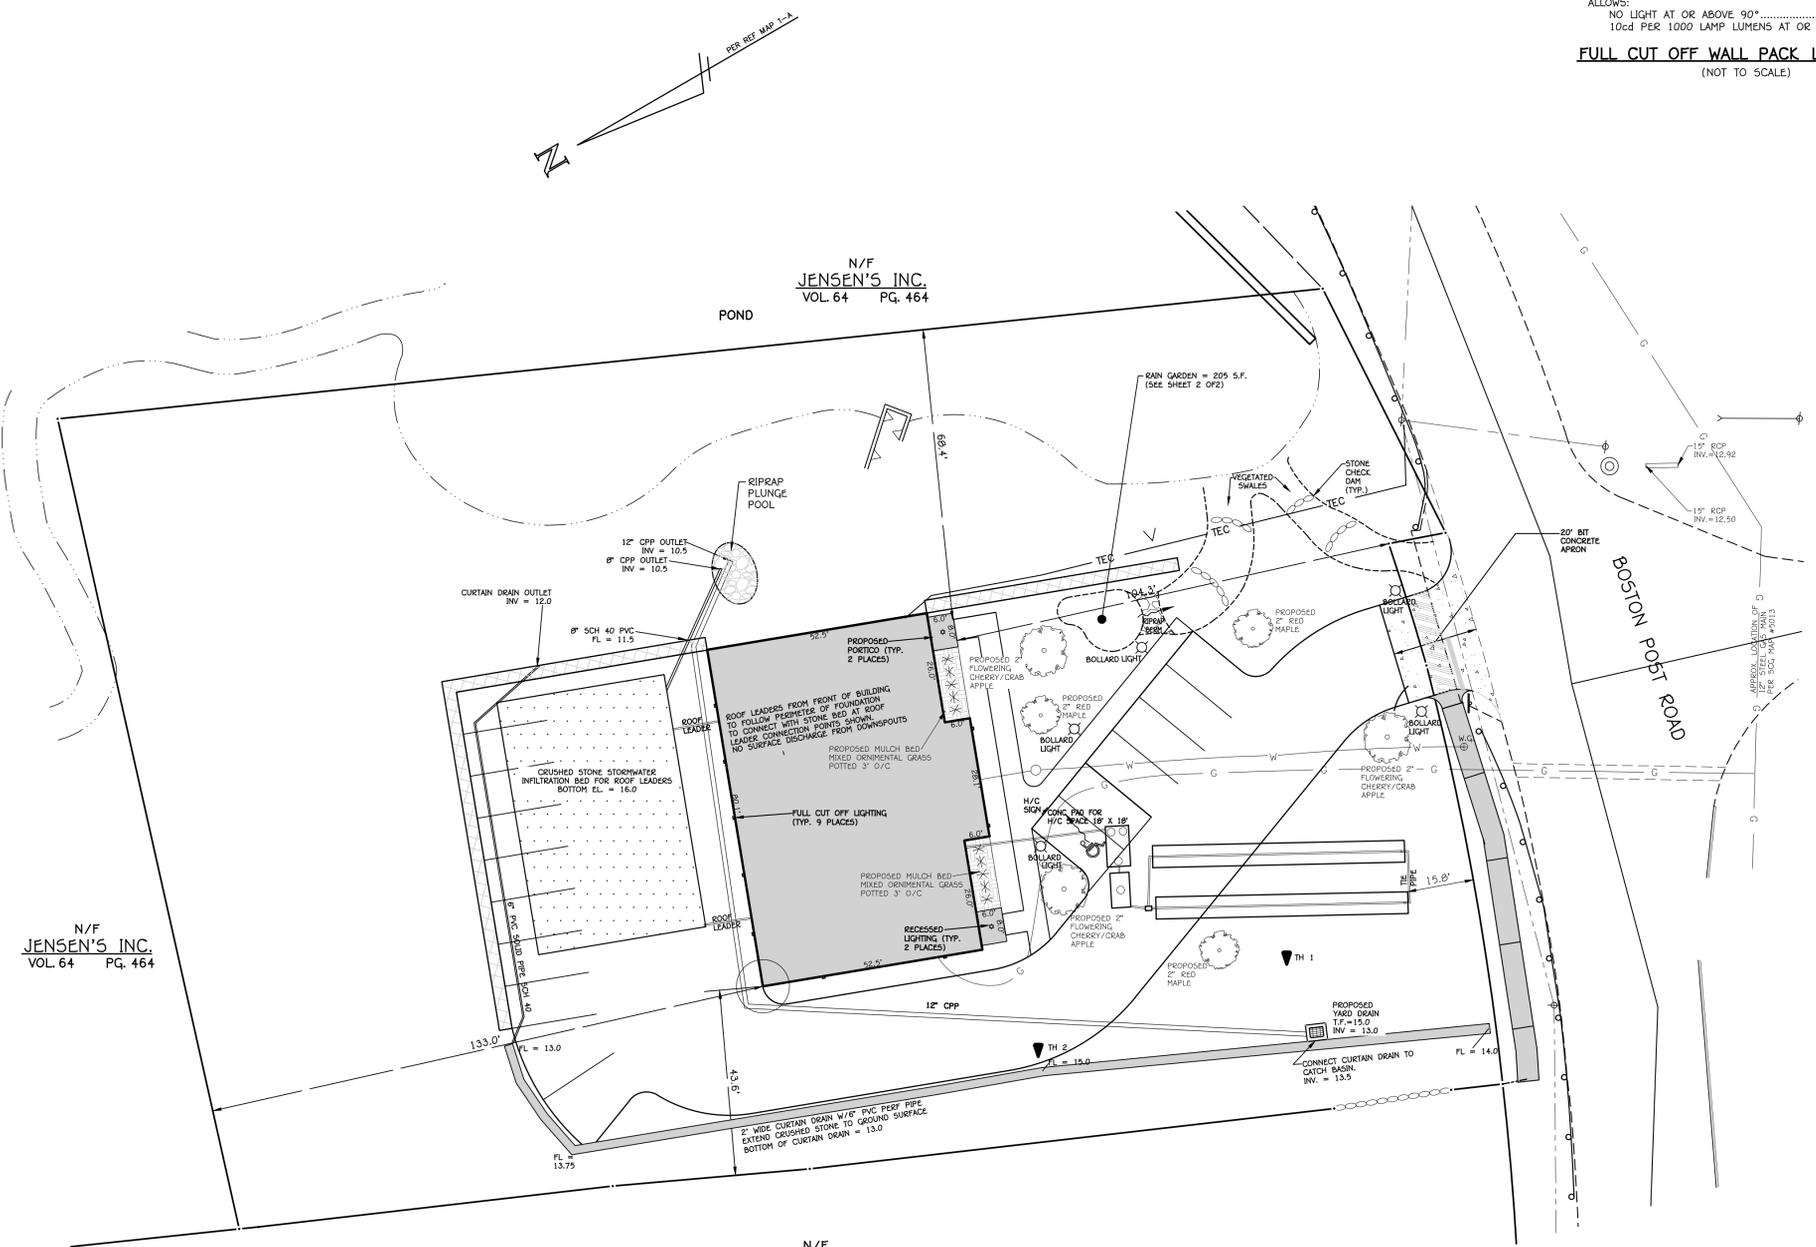

N/F JENSEN'S INC.
VOL. 64 PG. 464

N/F JENSEN'S INC.
VOL. 64 PG. 464

N/F SARAH INC.
VOL. 209 PG. 146

- LEGEND**
- ☆ BOLLARD LAMP
 - ⊕ UTILITY POLE
 - EXISTING CONTOURS
 - ⊕ FIRE HYDRANT
 - EDGE OF WETLAND/FLAG NUMBER
 - EDGE OF TREELINE
 - 00.00 PROPOSED SPOT ELEVATION
 - 00.00 PROPOSED CONTOUR
 - TBR TO BE REMOVED
 - SOIL TYPE BOUNDARY
 - 84C SOIL TYPE SYMBOL
 - PROPOSED TELEPHONE, ELECTRIC, CABLE LINE
 - PROPOSED WATER LINE
 - PROPOSED GAS LINE
 - TH DEEP TEST HOLE LOCATION
 - 00 EDGE OF DISTURBED SOIL/FLAG NUMBER
 - GRADE TO DRAIN


STUART J. FAIRBANK
CONN. P.E. #20206

BOUNDARY LINES OF ADJOINING PROPERTIES ARE SHOWN FOR GENERAL INFORMATIONAL PURPOSES ONLY AND ARE NOT TO BE CONSTRUED AS BEING ACCURATELY LOCATED OR DEPICTED.

©2020 - ANGUS McDONALD / GARY SHARPE & ASSOCIATES, INC.

THESE DRAWINGS ARE THE PROPERTY OF ANGUS McDONALD/GARY SHARPE & ASSOCIATES, INC. AND HAVE BEEN SPECIFICALLY PREPARED FOR THE OWNER OF THIS PROJECT OR PROPERTY. THEY ARE NOT TO BE DUPLICATED OR USED IN PART OR WHOLE FOR ANY OTHER PURPOSE, PROJECT, LOCATION OR OWNER WITHOUT THE EXPRESS WRITTEN CONSENT OF ANGUS McDONALD/GARY SHARPE & ASSOCIATES, INC.

THE WORD "CERTIFY," AS USED IS UNDERSTOOD TO BE AN EXPRESSION OF PROFESSIONAL OPINION BY THE ENGINEER OR SURVEYOR. IT IS A DECLARATORY STATEMENT WHICH IS BASED ON HIS BEST KNOWLEDGE, INFORMATION AND BELIEF, AS SUCH IT CONSTITUTES NEITHER GUARANTEE NOR WARRANTY, EXPRESSED OR IMPLIED, OF ANY INFORMATION CONTAINED HEREON. NO CERTIFICATION IS EXPRESSED OR IMPLIED ON ANY ORIGINAL OR ANY DUPLICATE OF THIS PLAN UNLESS IT BEARS AN ORIGINAL STAMP OR SEAL AND ORIGINAL SIGNATURE OF THE INDIVIDUAL, WHOSE REGISTRATION NUMBER APPEARS HEREON.

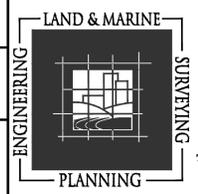

ANGUS McDONALD
GARY SHARPE
& ASSOCIATES, INC.
SINCE 1966

LANDSCAPE PLAN
PROPERTY OF
LYMAN DEVELOPMENT CORP.

1660 BOSTON POST ROAD
WESTBROOK, CONNECTICUT

DATE: APRIL 14, 2020 SCALE: 1"=20'
DR'N DO'D CK'D APP'D
SHEET 1 OF 2 JOB NO. 166185
REVISIONS: